


# ENDWALL (Drawing #E.1)

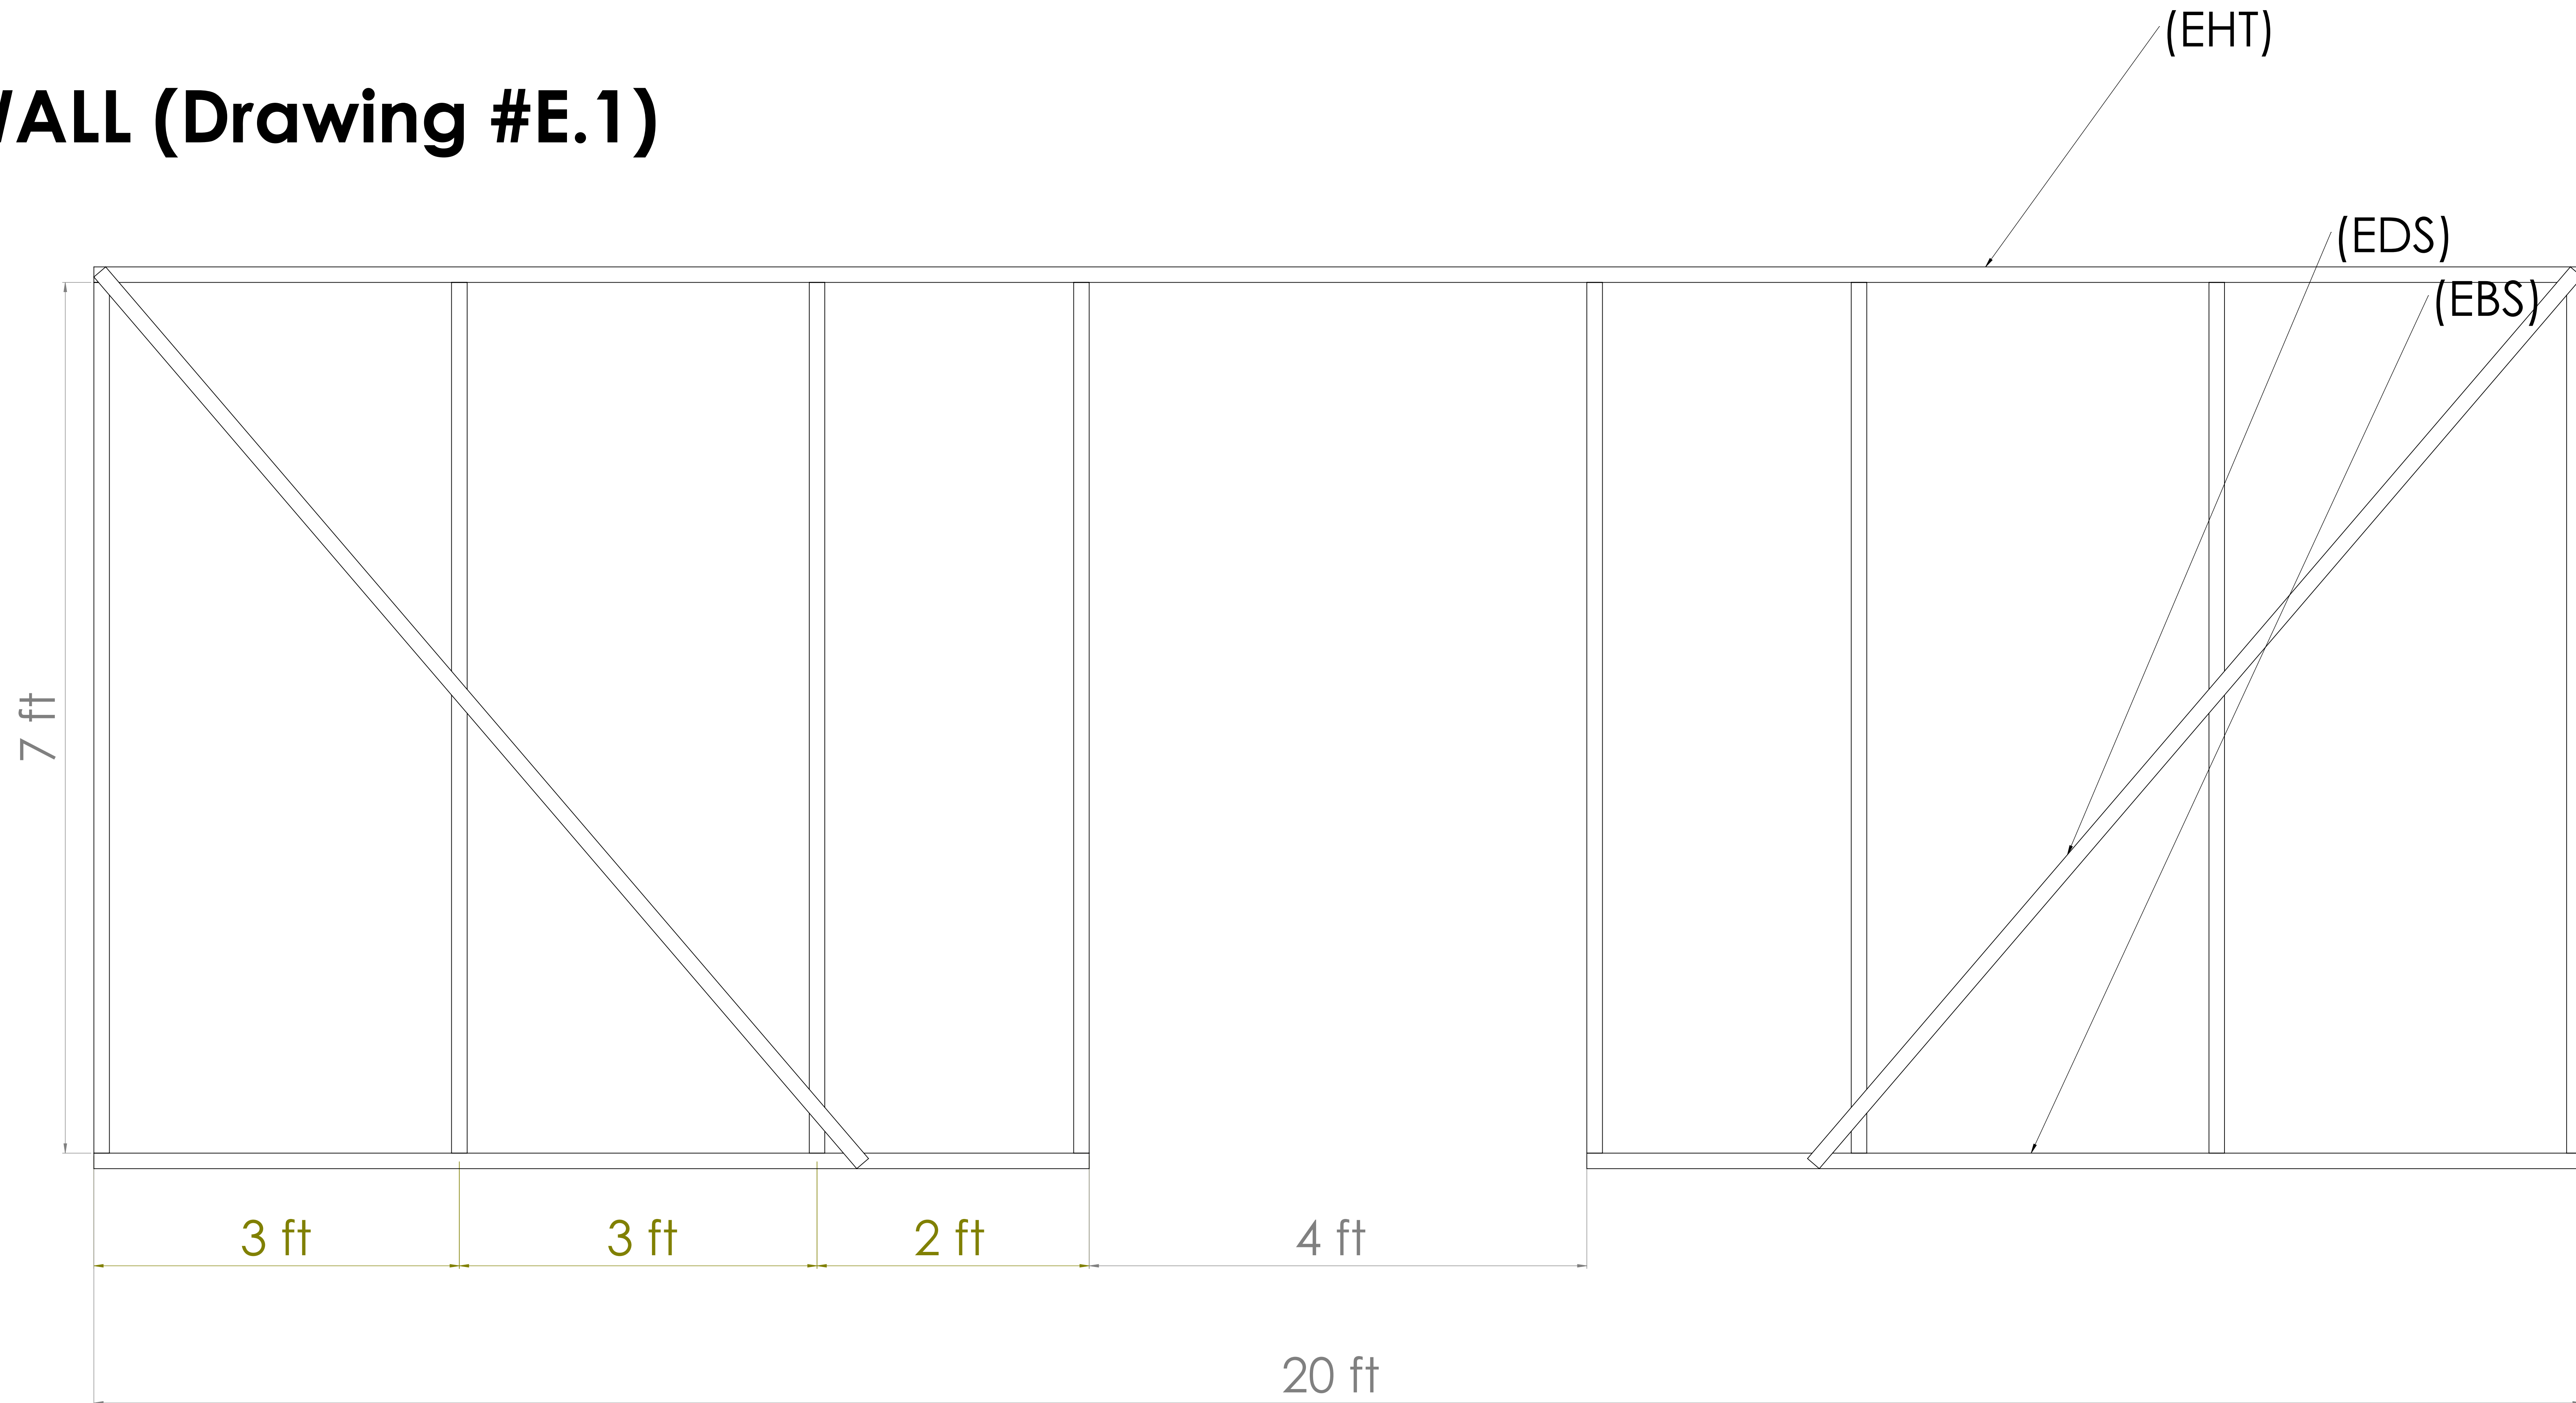

## ENDWALL DESIGN NOTES:

- Endwall has sliding door (48" wide) mounted on track along top horizontal beam (EHT) .
- To accommodate small farming equipment and prevent tripping, there is no steel bottom beam where door sit.
- Additional diagonal support beams (EDS) are welded from corner of top horizontal beam (EHT) to corner of bottom horizontal base beam (EHB)

DESIGNER		CHECKED		DATE		SCALE		REVISION	
NAME	SCHAURE	DATE		SCALE		REVISION			
DATE									
APPROVED									
DATE									
SCALE									
DATE									

FINAL FINAL Endwall Drawing