


# SIDEWALL (Drawing #S.1)

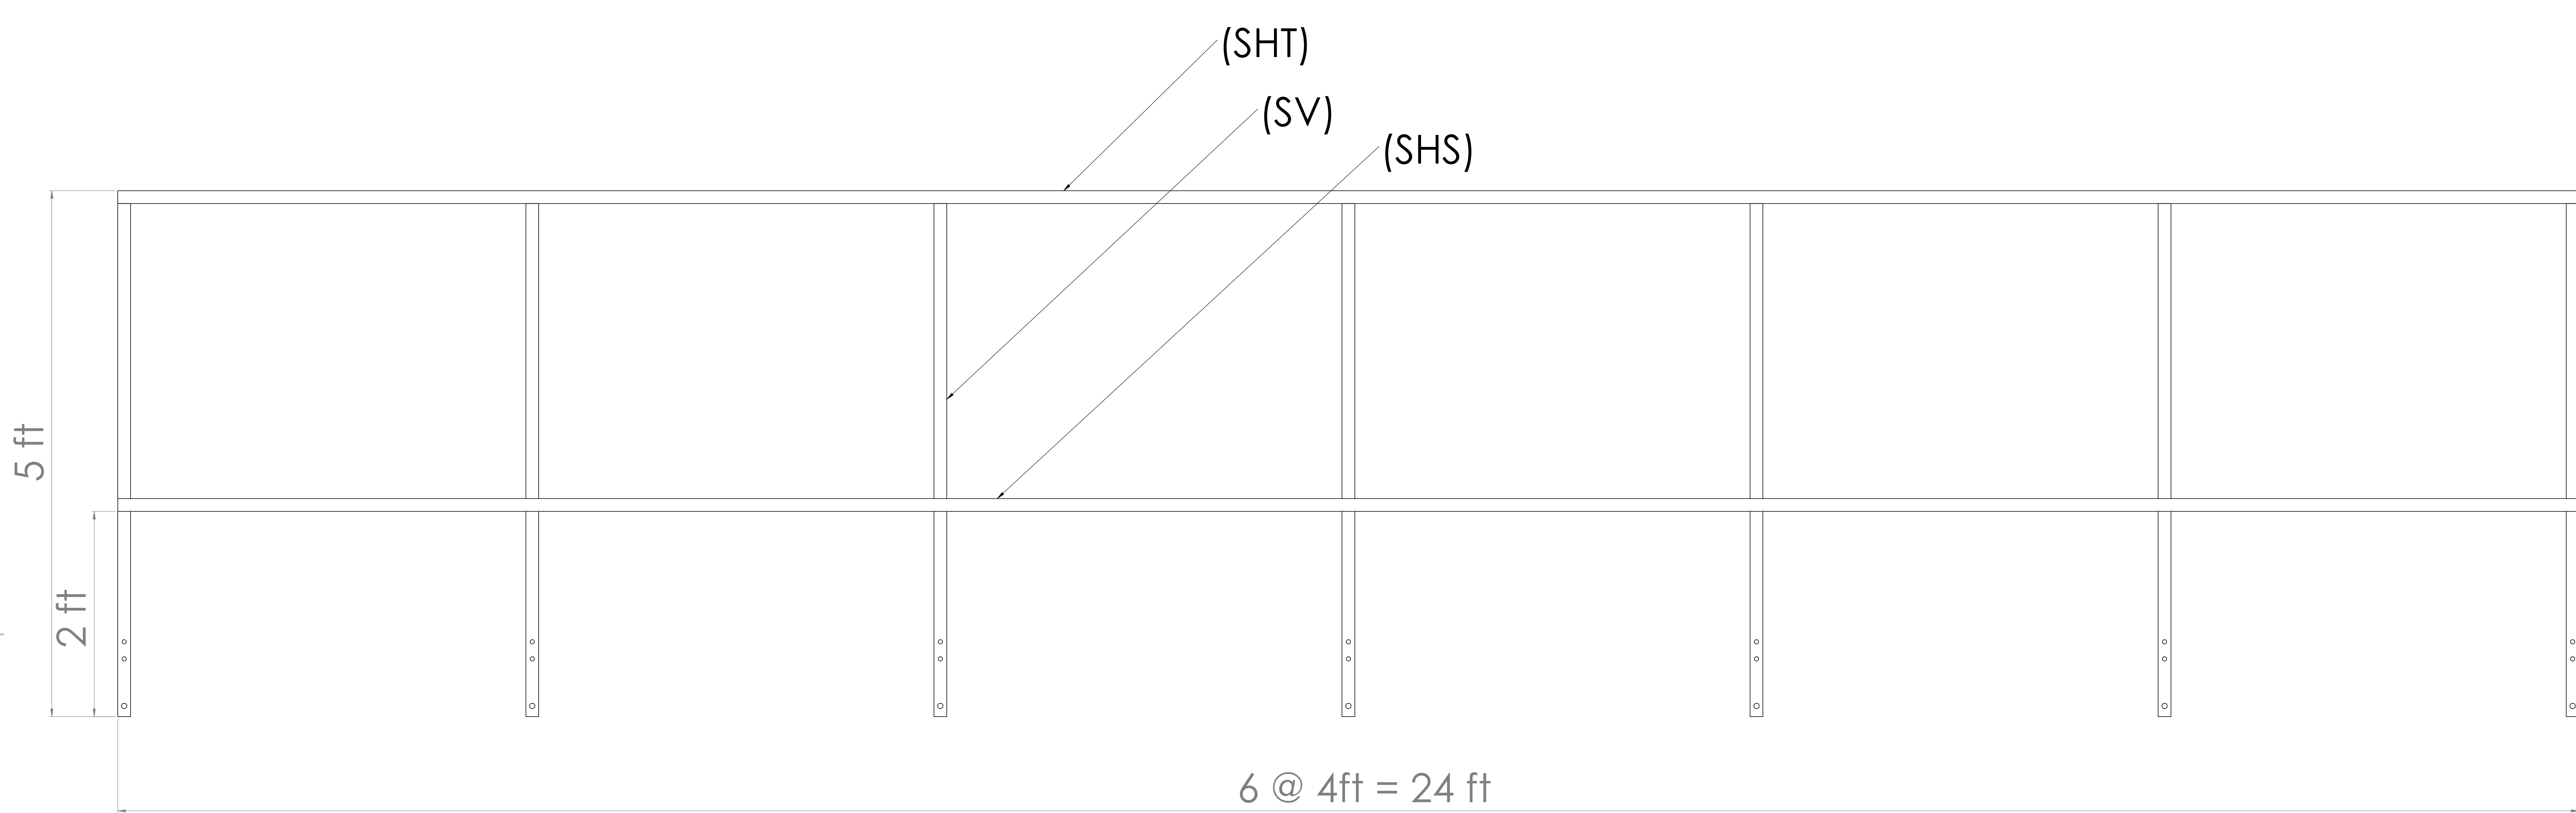

## SIDEWALL DESIGN NOTES:

- Top horizontal beam (SHT) is welded to top of the vertical bars (SV) (as in standard design).
- Horizontal support beam (SHS) is welded to front faces of vertical beams (VB). Horizontal support beam (SHS) is a single piece of 24' steel.

SCALE: DRAWING PREPARED BY: DATE: 11/15/2018	DESIGNED BY: DATE: 11/15/2018	CHECKED BY: DATE: 11/15/2018	REVISION:
TITLE: Sidewall Drawing			SCALE: 1/4" = 1'-0"
SHEET NO. 2			SHEET OF 1